

Town of Plymouth Planned Lot Layout

Name _____

Address _____

Telephone _____

Fill in dimensions on this plan, locate any accessory buildings and indicate "NORTH". Show location of sanitary installations and distances in feet from wells, streams, lakes, and property lines. NOTE: Do not install a sanitation system, well or start any building until a permit has been issued.

Add:

All existing buildings (EB) and show all new accessory buildings (NB) to be included in plan.


Indicate:

Septic Tank (ST)
Absorption Field (AF)
New Well (W)
Existing Well (EW)

INDICATE NORTH

Size of Lot or Parcel

Acres _____

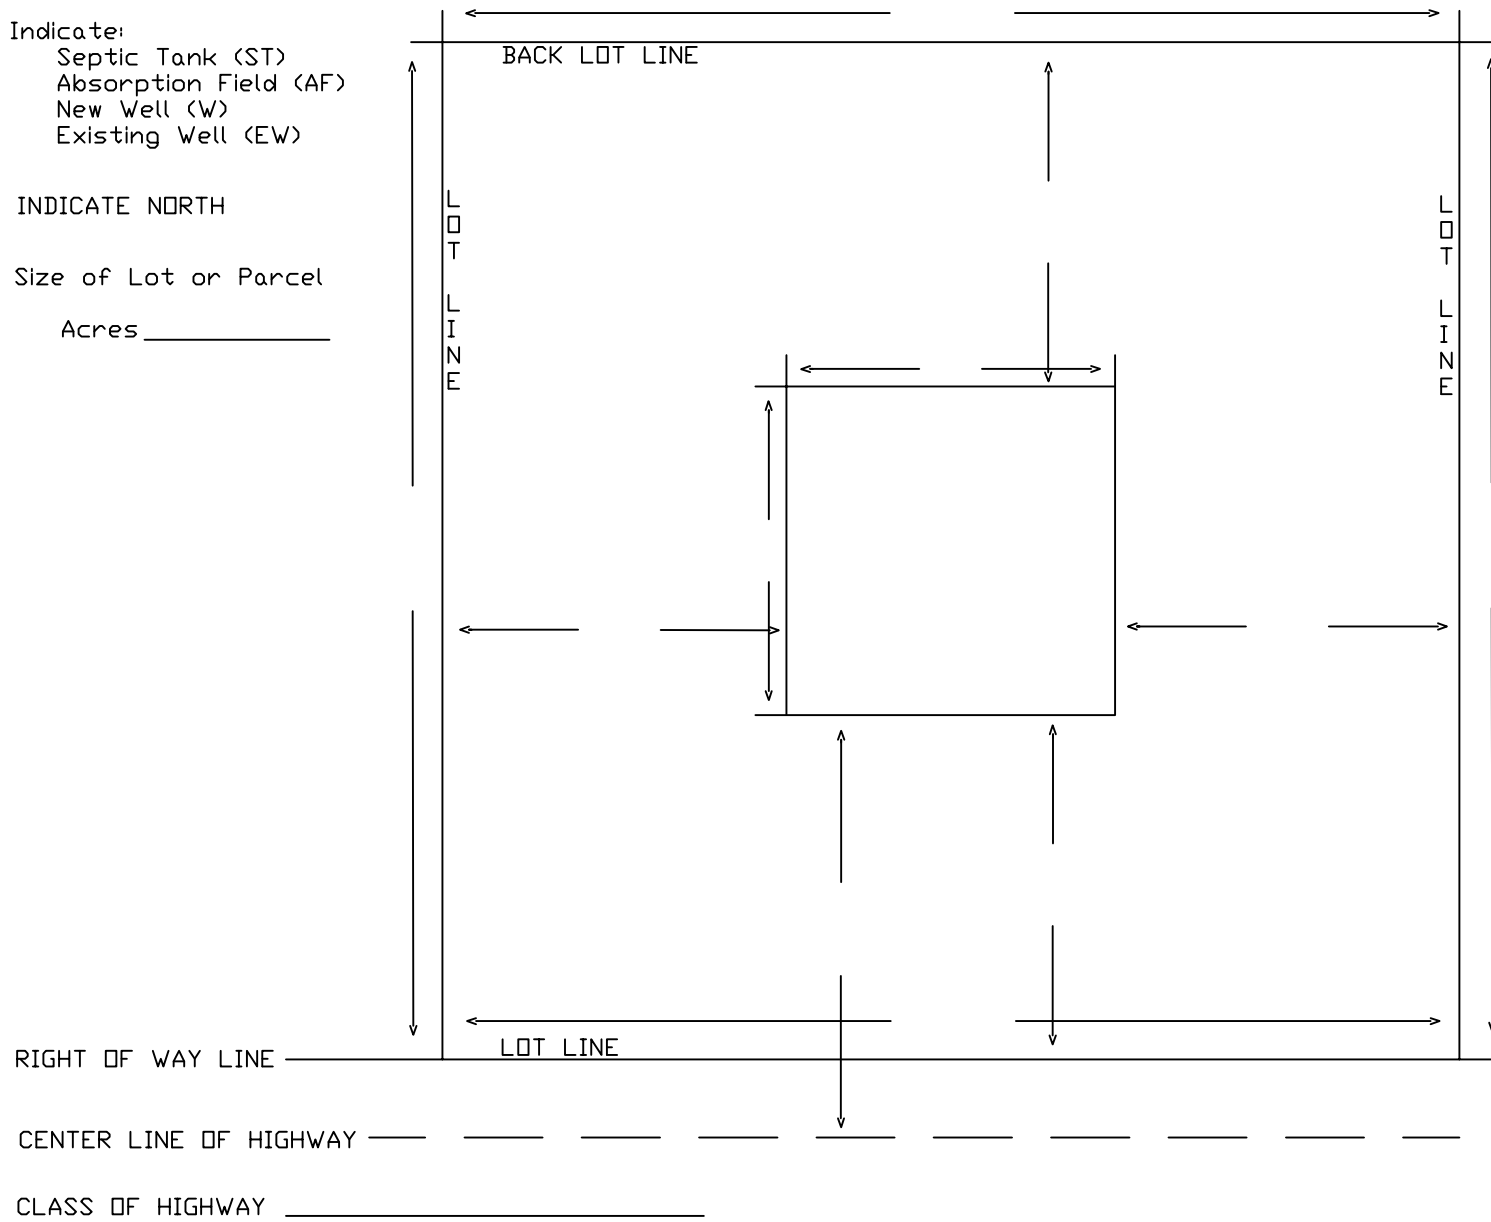

RIGHT OF WAY LINE

CENTER LINE OF HIGHWAY

CLASS OF HIGHWAY _____